




SIW 11-59

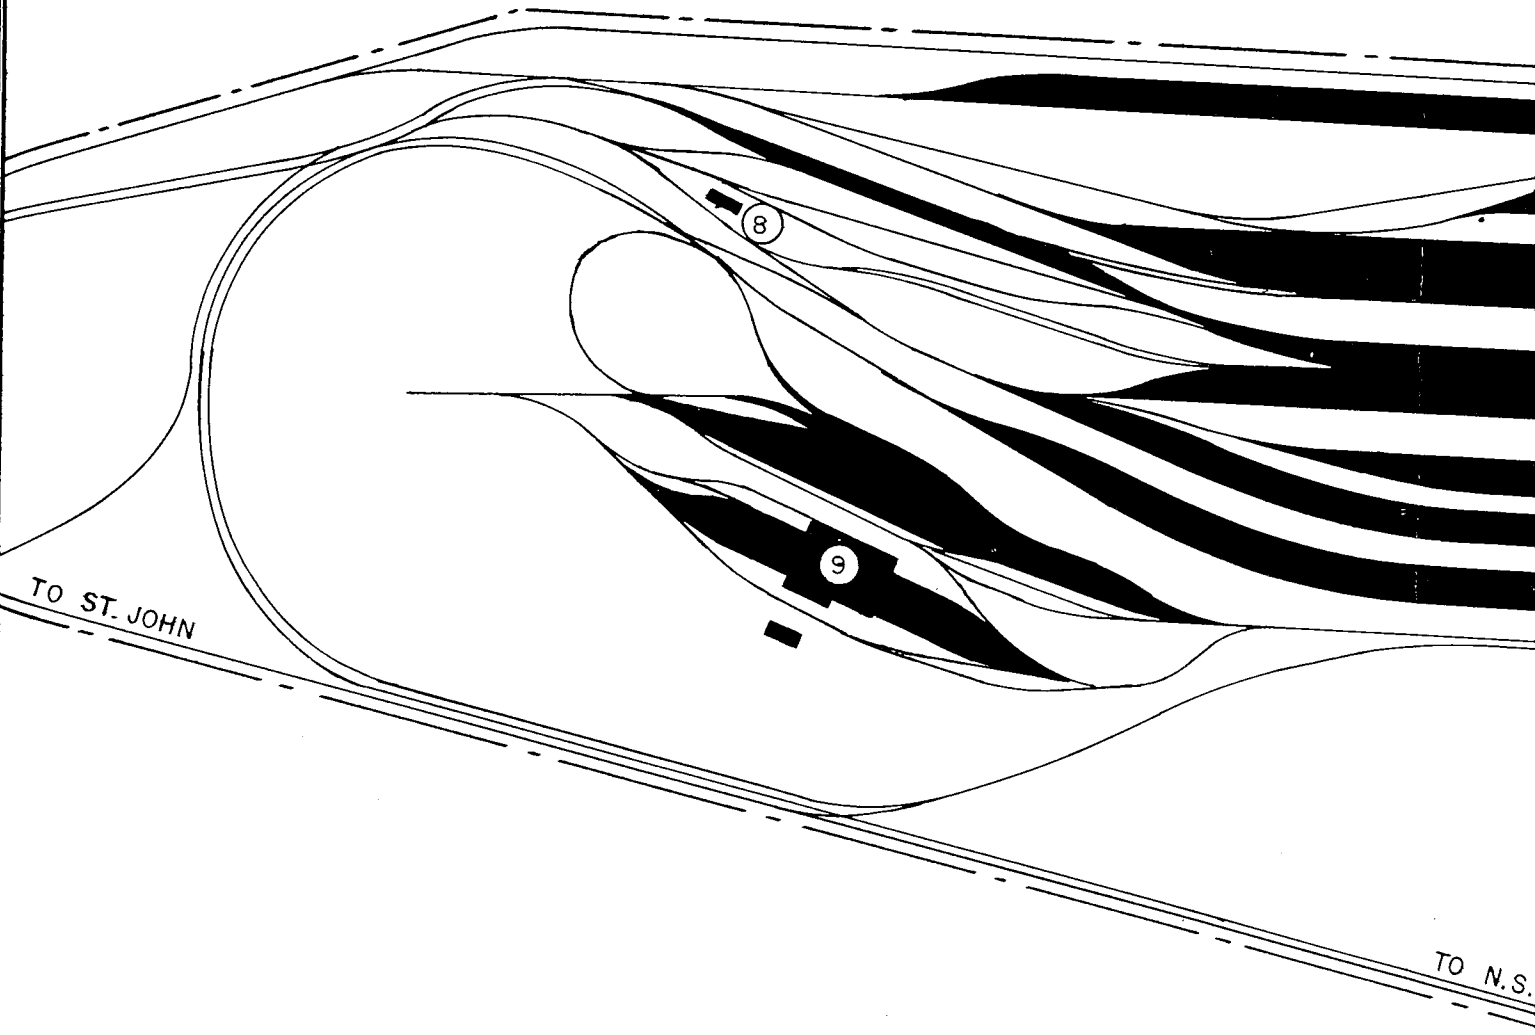

GENERAL PLAN OF C

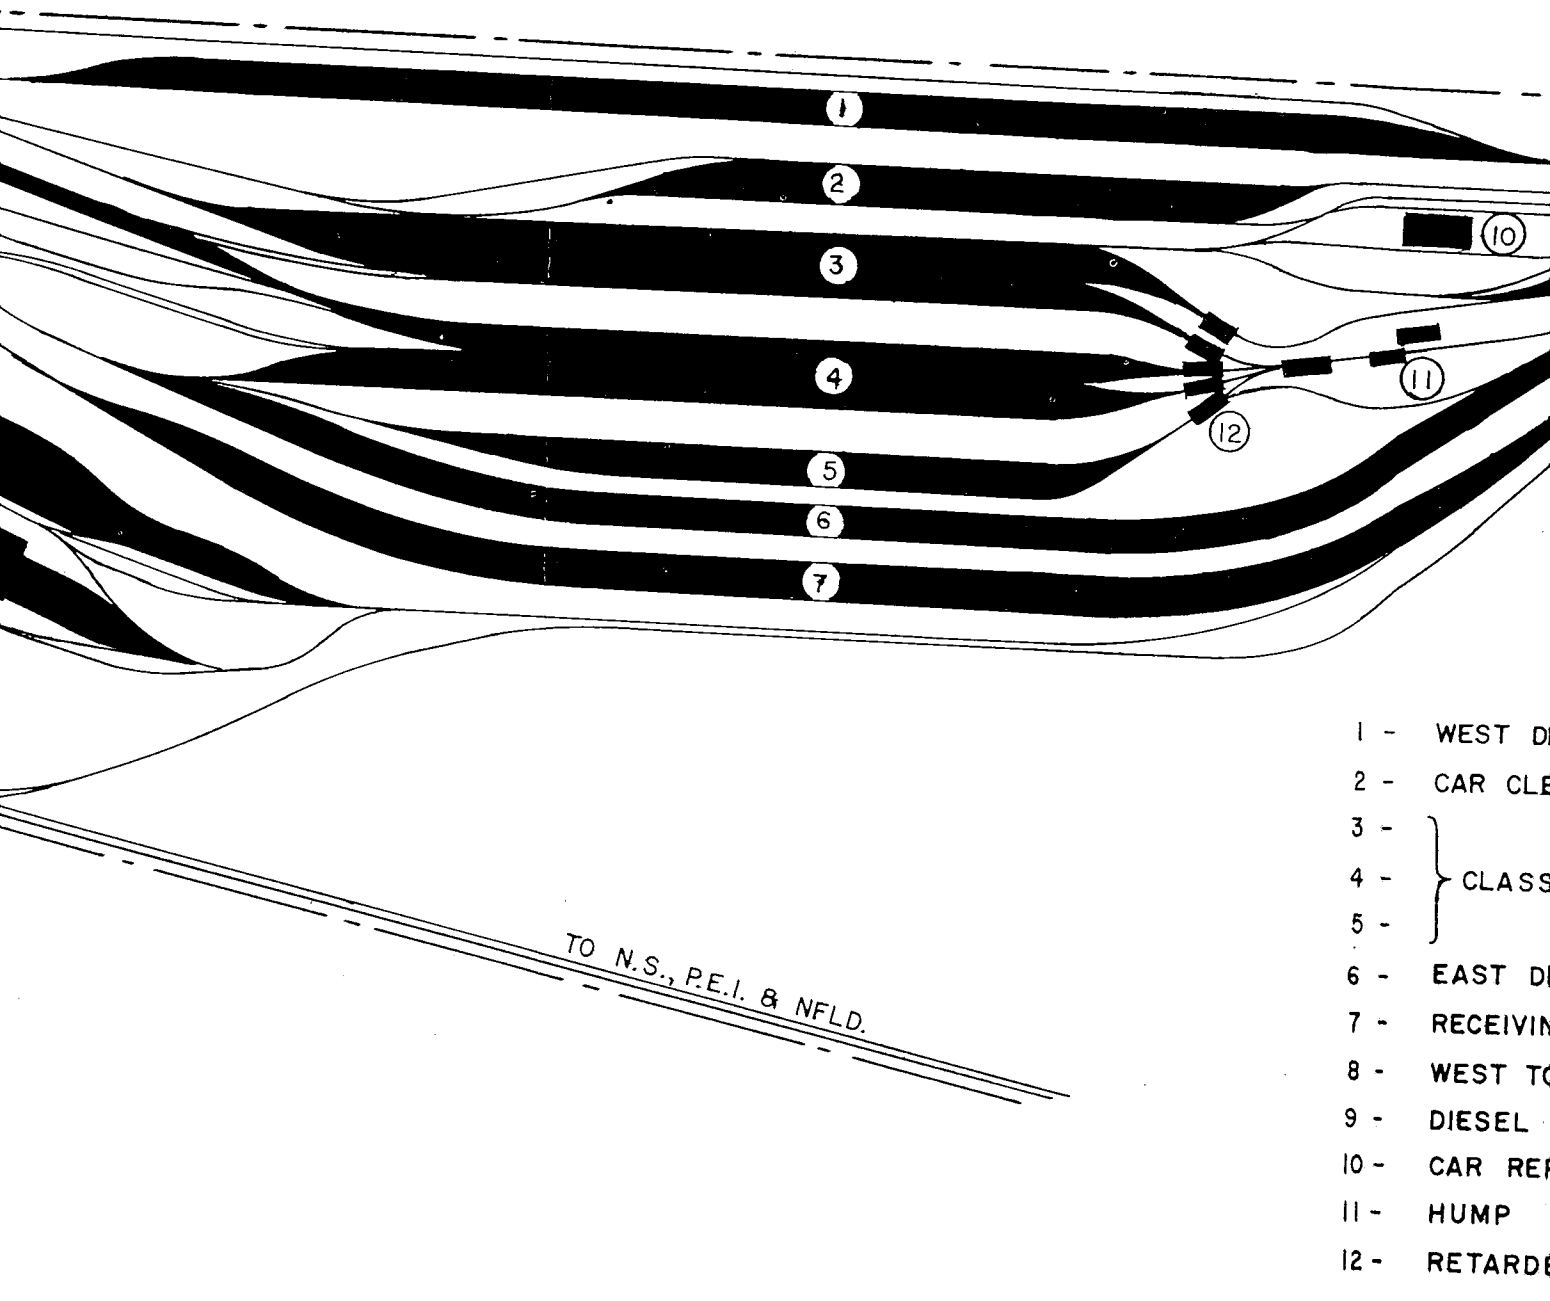

GENERAL PLAN OF C.N.R. MONCTON YARD

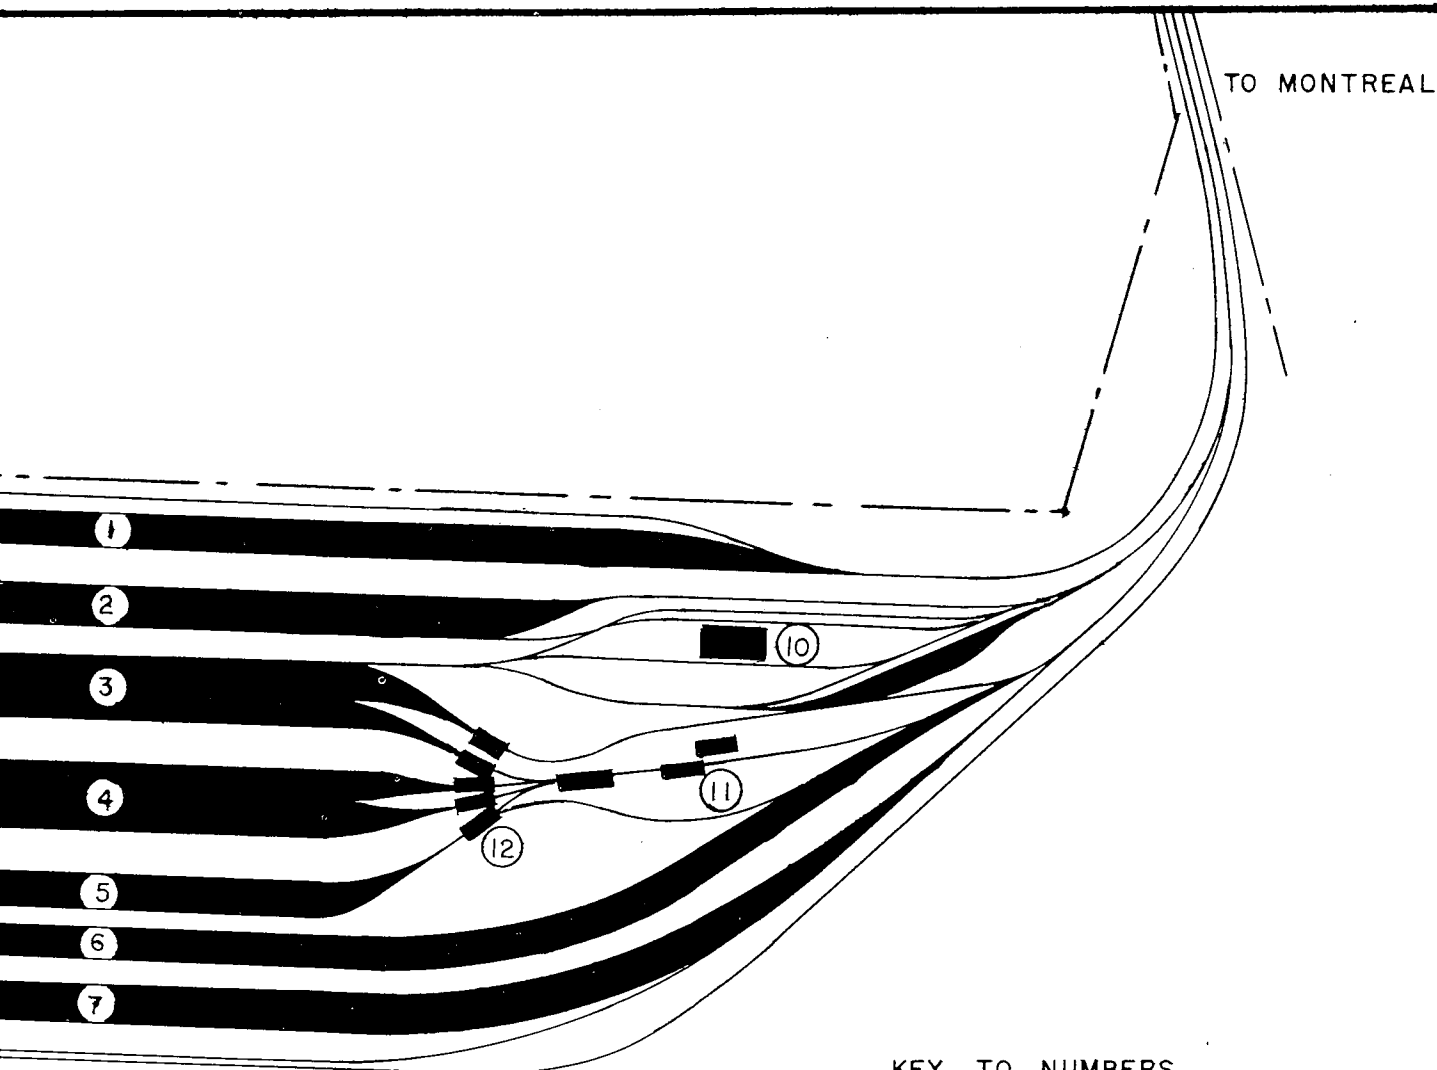

KEY TO NUMBERS

- 1 - WEST DEPARTURE YARD
- 2 - CAR CLEANING YARD
- 3 - }
- 4 - } CLASSIFICATION YARDS
- 5 - }
- 6 - EAST DEPARTURE YARD
- 7 - RECEIVING YARD
- 8 - WEST TOWER
- 9 - DIESEL SERVICING FACILITIES
- 10 - CAR REPAIR SHOP
- 11 - HUMP
- 12 - RETARDERS

----- PROPERTY LINE

N.R. MONCTON YARD